

# AT&T Education Room

## Technical Specifications



---

### Seating and Capacity

The AT&T Donor's Lounge is a multi-configurable "event room". Wheelchair and handicap access is available in all seating configurations.

**Maximum Room Capacity is dependent on layout configuration. In general, "standing room only" capacity is 197. Capacity with tables and chairs is dependent on amount of furniture used. Capacity numbers must include all people working a given event. Various table and chair configurations are available. Please consult with Event Manager.**

---

### Room Dimensions (see drawing below):

Floor Plan Dimensions: 54' long x 25' wide

Floor to Ceiling Height: 9' tall

The room is equipped with an "air wall" that can make the space 2 separate rooms, each 22' long x 25' wide.

**Lectern:** a standard lectern is available. Lectern is equipped with a speaker timer, light, and two (2) microphone jacks

**Audio Equipment** – The room comes with a 70v ceiling speaker system. A connection must be made to enable MP3 players.

### Audio equipment available for rent – (depending on availability) – "Sound Rack"

- Mixer – Soundcraft EPM6

- CD player/recorder – Denon DN-C550R

- Wireless mic receiver – Shure UR4D Dual wireless receiver

- Wireless microphones – Shure SM 58s URI hand held

- Wired microphones:

  - a compliment of Shure SM 58, (depending on availability)

- 1x Astatic 827A (“goose neck” mic for lectern)

## **2012 – 2013 Rental rates for Audio Equipment:**

Sound Rack – \$250

“Set and Forget” microphone – \$45

---

---

### **Loading Access**

Access is from the Rollins Lobby – through Standard double doors. Equipment should fit through a standard double door – 59” wide x 83” tall.

---

### **Lighting Positions and Circuits**

The AT&T Education Room does not have a theatrical lighting system. There is recessed lighting for various zones of the room. Control of these zones is through dimmer switches on the East and West walls (see drawing below).

There are various 20A circuits, with Edison plugs around the room, including “floor pockets”. There are various telecom jacks which require IT connectivity. Charges apply.

---

### **Sound System**

Depending on availability, there is a basic sound system available. There is a charge for this system. Consult with Sterling Events on charges. The available sound system includes:

#### **Loudspeakers**

All loudspeakers in the Kodosky Donor’s Lounge are in ceiling “cans”. These speakers are good for speaker microphone and music playback. They are not to be used for DJ or live music playback – this use could damage the speakers.

#### **AT&T Audio Power**

In the AT&T Education Room there are several power outlets labeled “audio only”. These have an isolated ground specifically for audio equipment. They should only be used for audio or video devices.

---

### **AT&T Video Equipment**

There is a 3M Model DX70 projector mounted to the ceiling on the East side of the room. Input connections for VGA, and S Video are in a panel on the North side of the room. Cables must be supplied by the user.

There is a roll down screen mounted on the East end of the room. The screen has a viewable area of 92” wide x 68” tall.

The projector is 17’-6” from the screen.


---

---

## **AT&T Education Room**

Drawing Not To Scale

AutoCAD, Visio, and PDF formats available upon request

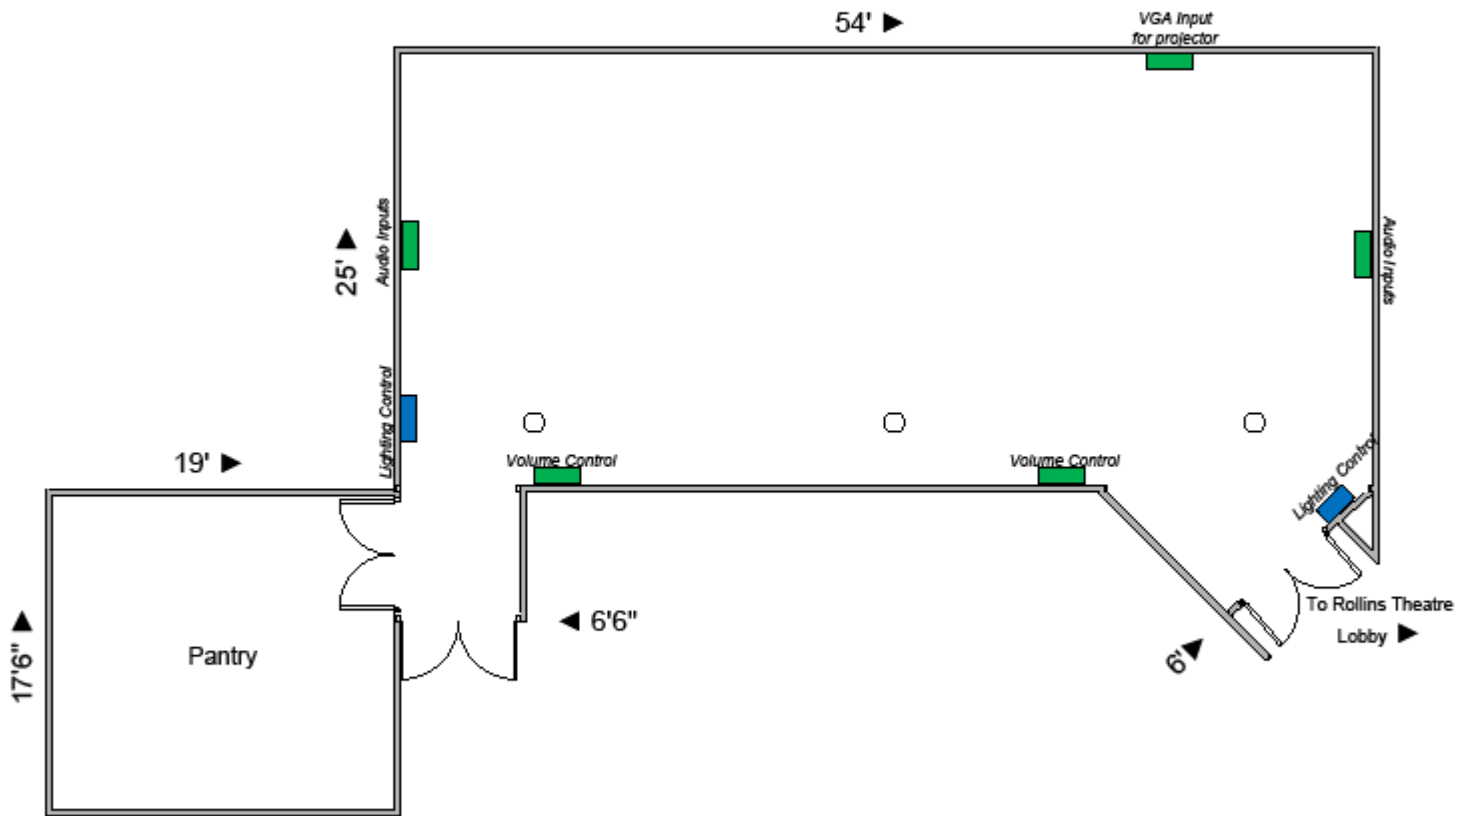

---

## Long Center Photos



The Long Center's Grand Staircase to main entrance of Dell Hall on the right  
Rollins Lobby Doors are to the left of the stairs at ground level – for access to AT&T



Aerial photo of The Long Center & Palmer Events Center Parking Garage